


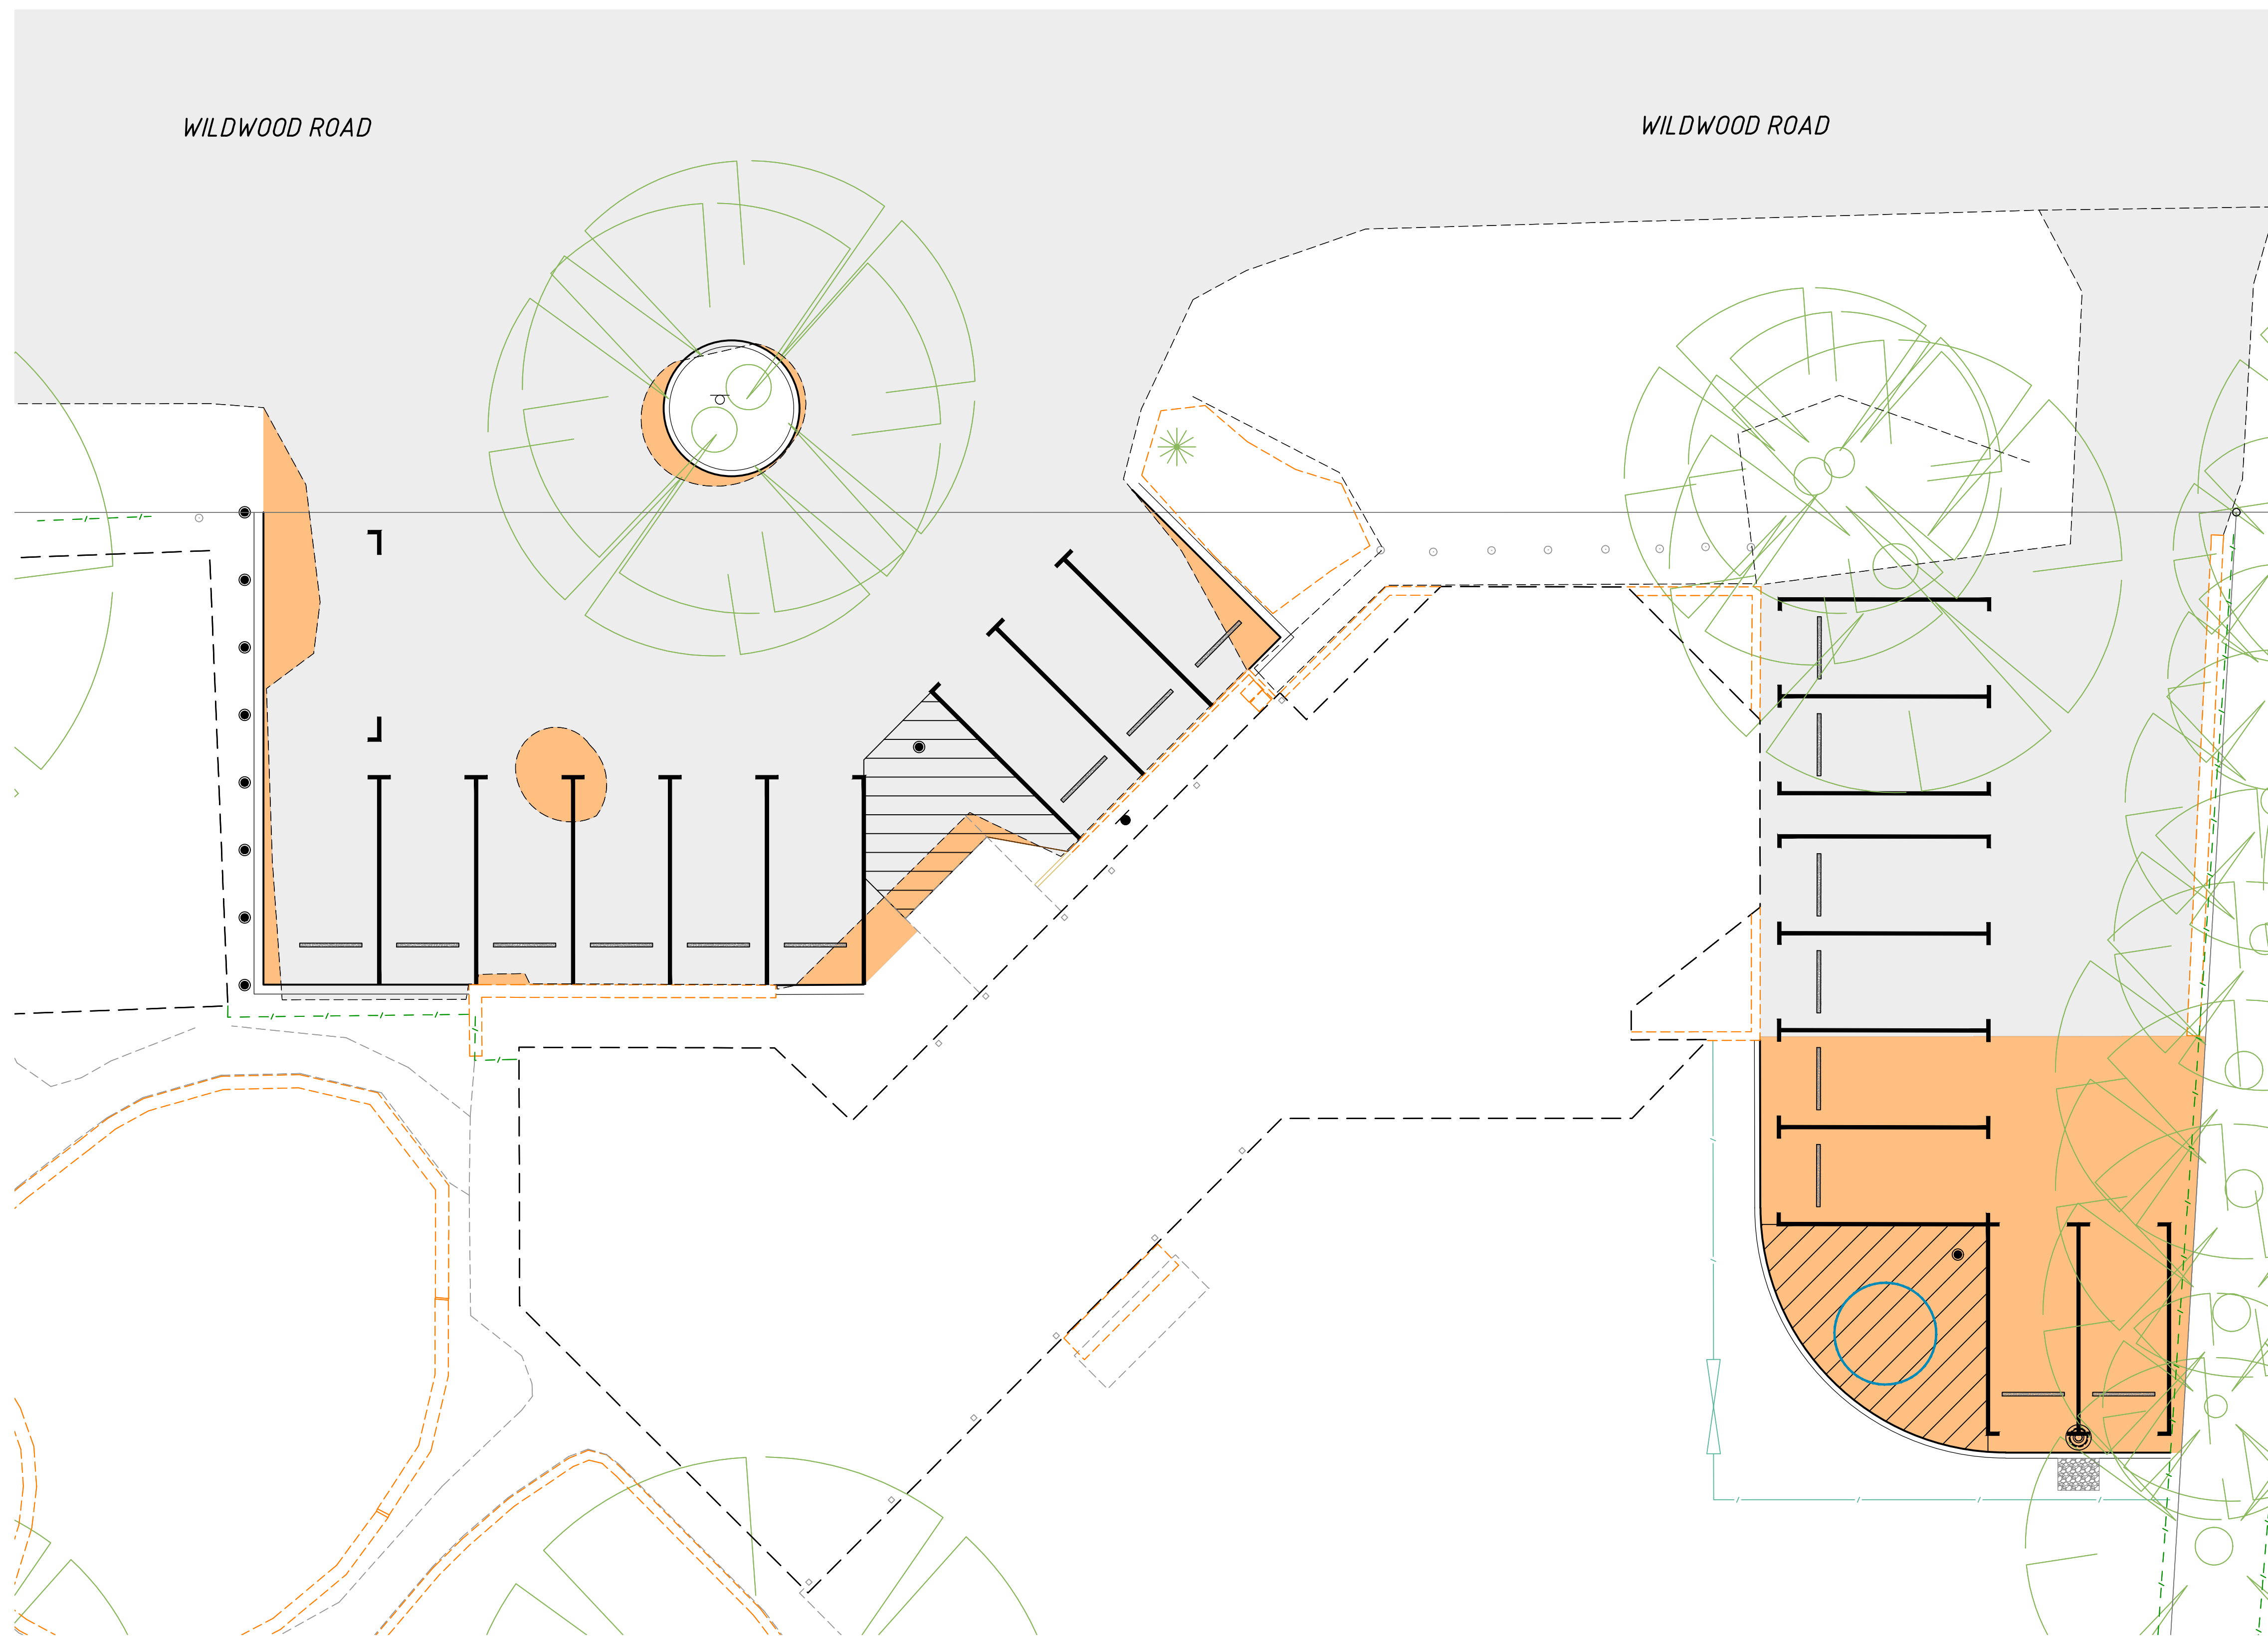

LEGEND	
	PROPOSED 100mm WHITE LINEMARKING
	PROPOSED KERBING
	PROPOSED FENCE
	SHARED ZONE
	PROPOSED BOLLARDS
	EXISTING BUILDING
	EXISTING ROAD
	EXISTING WALL
	EXISTING PATH/RAMP
	EXISTING FENCE
	EXISTING LANDSCAPING
	EXISTING TREE
	EXISTING PAVEMENT
	NEW PAVEMENT = 144.5m ²


PLAN
SCALE 1:100

YALLINGUP STEINER SCHOOL

YALLINGUP STEINER SCHOOL NEW PAVEMENT INDICATION

DRAWING NUMBER
2623-SK-02

ISSUE
A

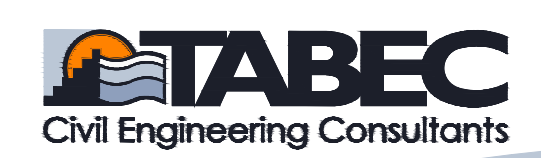

TABEC PTY LTD
ACN 090 796 204
Level 2, 54-58 Havelock Street, West Perth WA 6005
08 9425 5900 info@tabec.com.au
www.tabec.com.au

ADA House
08 9425 5900
www.lobec.com.au